


Section G-G

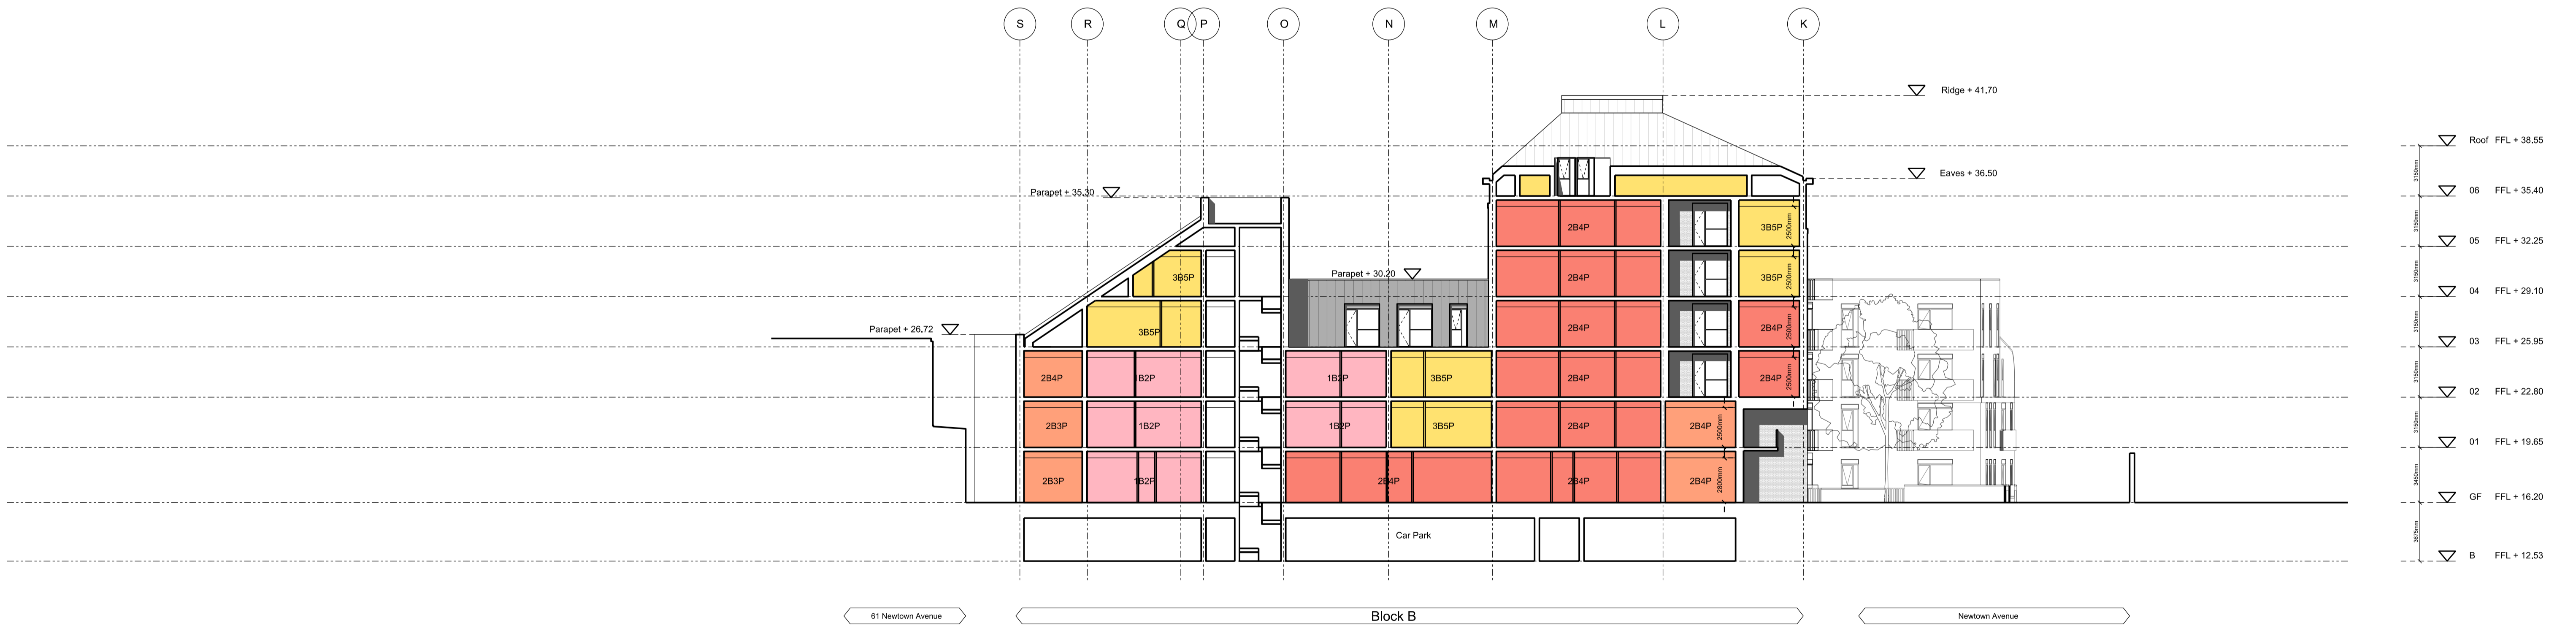

Section H-H

Proposed Sections

Revision	Date	Description	By	Check	Client logo	Notes Do not scale drawings. All dimensions should be checked on site. Errors to be reported to architect. To be read in conjunction with all relevant architects services and engineers drawings. Contractors, sub-contractors and suppliers must verify any critical dimensions on site prior to fabrication of any building element. Any discrepancies are to be reported to the architect. This drawing should be read in conjunction with all relevant specifications, engineers and specialists consultants information. Any discrepancies must be reported prior to installation.	Key 	 Tower 2, Fumbally Court Fumbally Lane, Dublin D08 N2N8 00 353 (0) 1531 4889 www.metwork.ie	Project:	Europa Blackrock
00	27.11.20	Planning Issue	CM	JMcK	Client logo				Client:	Seabren Developments Limited
Location: Blackrock, Co. Dublin Title: Proposed Sections GG HH Date: 27th Nov 2020 Scale: 1:200 @ A1 & 1:400 @ A3										
Drawing Number:		Job No.	Status	Package	Reference	Revision				
1908		Planning	103	004	00					