


**GENERAL NOTES**

- DO NOT SCALE THIS DRAWING. WORK ONLY TO FIGURED DIMENSIONS.
- FOR ALL RELEVANT NOTES, REFER TO STRUCTURAL AND CIVIL ENGINEERING PERFORMANCE SPECIFICATION.
- ANY DISCREPANCIES ARE TO BE REPORTED TO PINNACLE CONSULTING ENGINEERS IMMEDIATELY.
- THIS DRAWING IS TO BE READ IN CONJUNCTION WITH ALL OTHER RELEVANT ENGINEERS, ARCHITECTS AND SUB-CONTRACTORS DRAWINGS AND DETAILS.

**LEGEND**

- + 27.500 PROPOSED LEVEL
- + 27.500EX EXISTING TIE IN LEVEL
- 25.300 EXISTING LEVEL
- < 1.60 PROPOSED GRADIENT
- (H) PROPOSED HYDRANT
- (SLV) PROPOSED SLUICE VALVE
- (M) PROPOSED WATER METER
- (H) EXISTING HYDRANT
- (M) EXISTING METER
- EXISTING WATERMAIN
- PROPOSED WATERMAIN

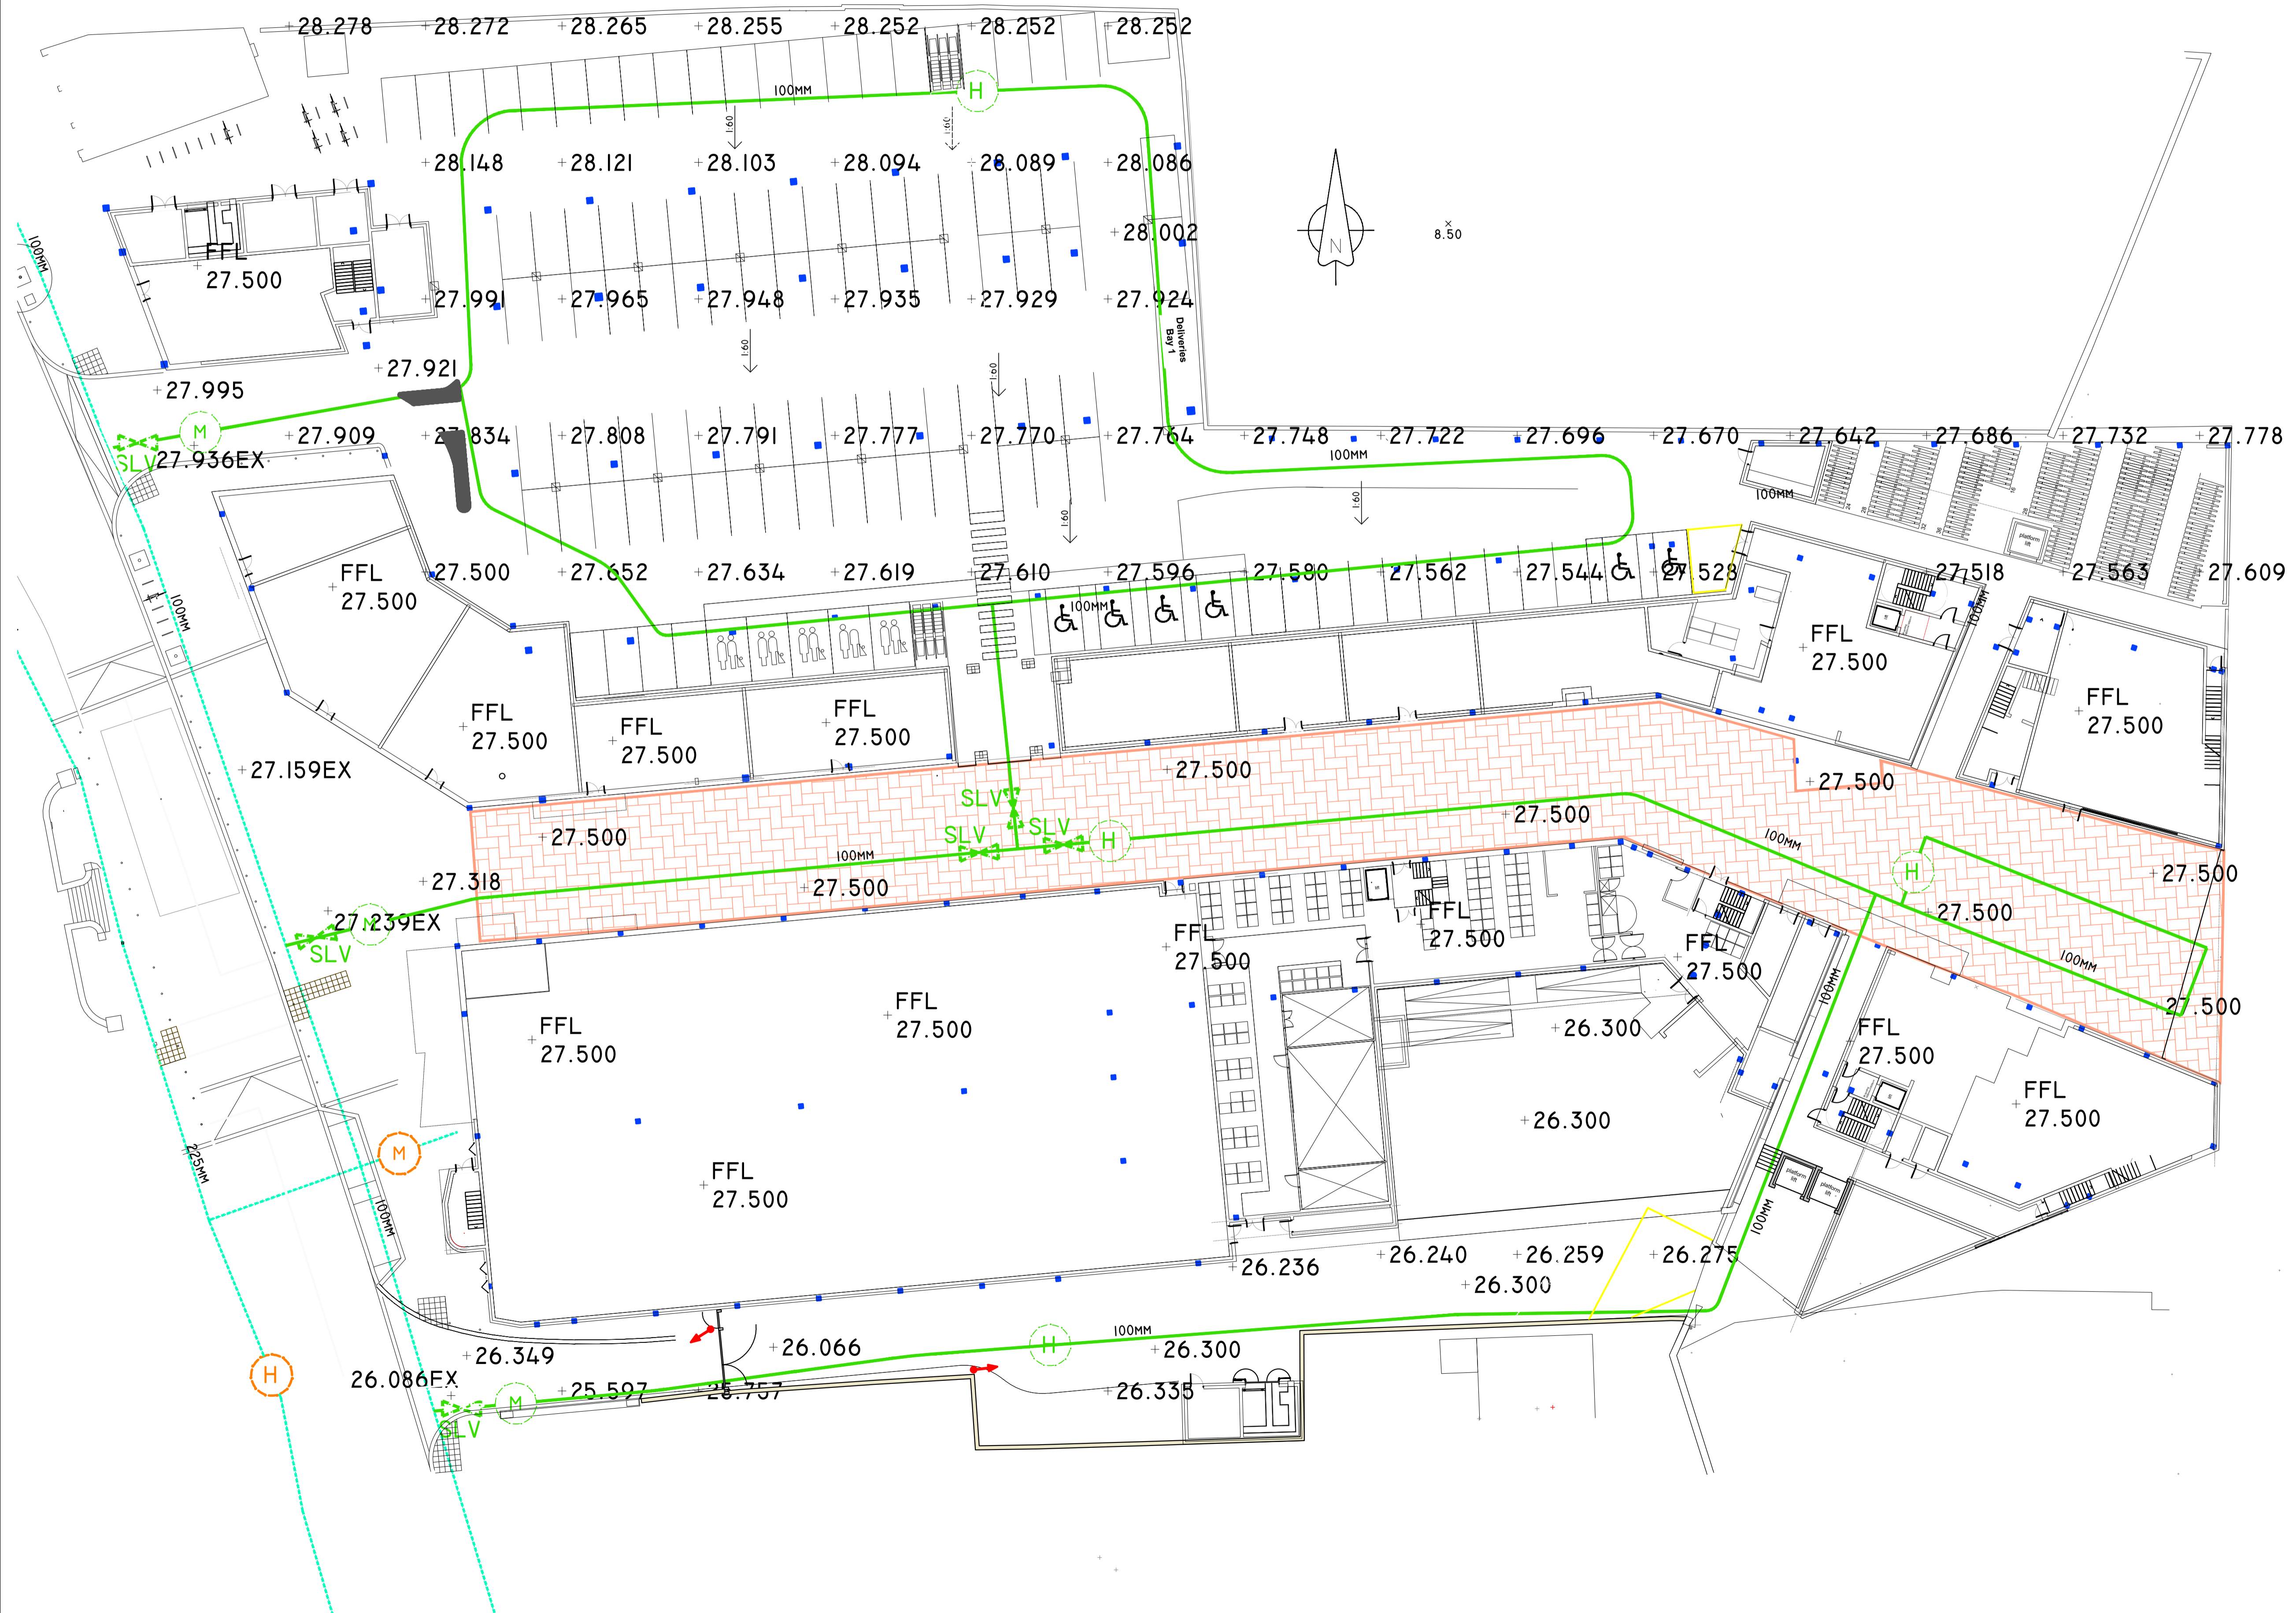

0 50MM ON A1 DWG. 50

D	PLANNING	DC	SOR	02/03/21
C	PRE-PLANNING	DC	SOR	01/04/20
B	INFORMATION	KR	SOR	01/01/20
A	INFORMATION	KR	SOR	14/12/16
REV	DESCRIPTION	BY	CHK	DATE

CLIENT  
PARK SHOPPING CENTRE LTD.

PROJECT  
PRUSSIA STREET

DRAWING TITLE  
LEVELS AND WATERMAINS LAYOUT

**PINNACLE**  
CONSULTING ENGINEERS

GROSVENOR COURT,  
67A PATRICK STREET,  
DUN LAOGHAIRE,  
COUNTY DUBLIN  
IRELAND. TELEPHONE: +353 1231 1041  
WELWYN GARDEN CITY | NORWICH | LONDON | THE HAGUE

DRAWING STATUS			
<b>PLANNING</b>			
SCALE @ A1	DATE	DRAWN BY	CHECKED
1:250	01/04/20	DC	SO'R
DRG NO.	REVISION		
20101-PIN-XX-XX-DR-C-0201-S2	D		