


**GENERAL NOTES**

- DO NOT SCALE THIS DRAWING. WORK ONLY TO FIGURED DIMENSIONS.
- FOR ALL RELEVANT NOTES, REFER TO STRUCTURAL AND CIVIL ENGINEERING PERFORMANCE SPECIFICATION.
- ANY DISCREPANCIES ARE TO BE REPORTED TO PINNACLE CONSULTING ENGINEERS IMMEDIATELY.
- THIS DRAWING IS TO BE READ IN CONJUNCTION WITH ALL OTHER RELEVANT ENGINEERS, ARCHITECTS AND SUB-CONTRACTORS DRAWINGS AND DETAILS.

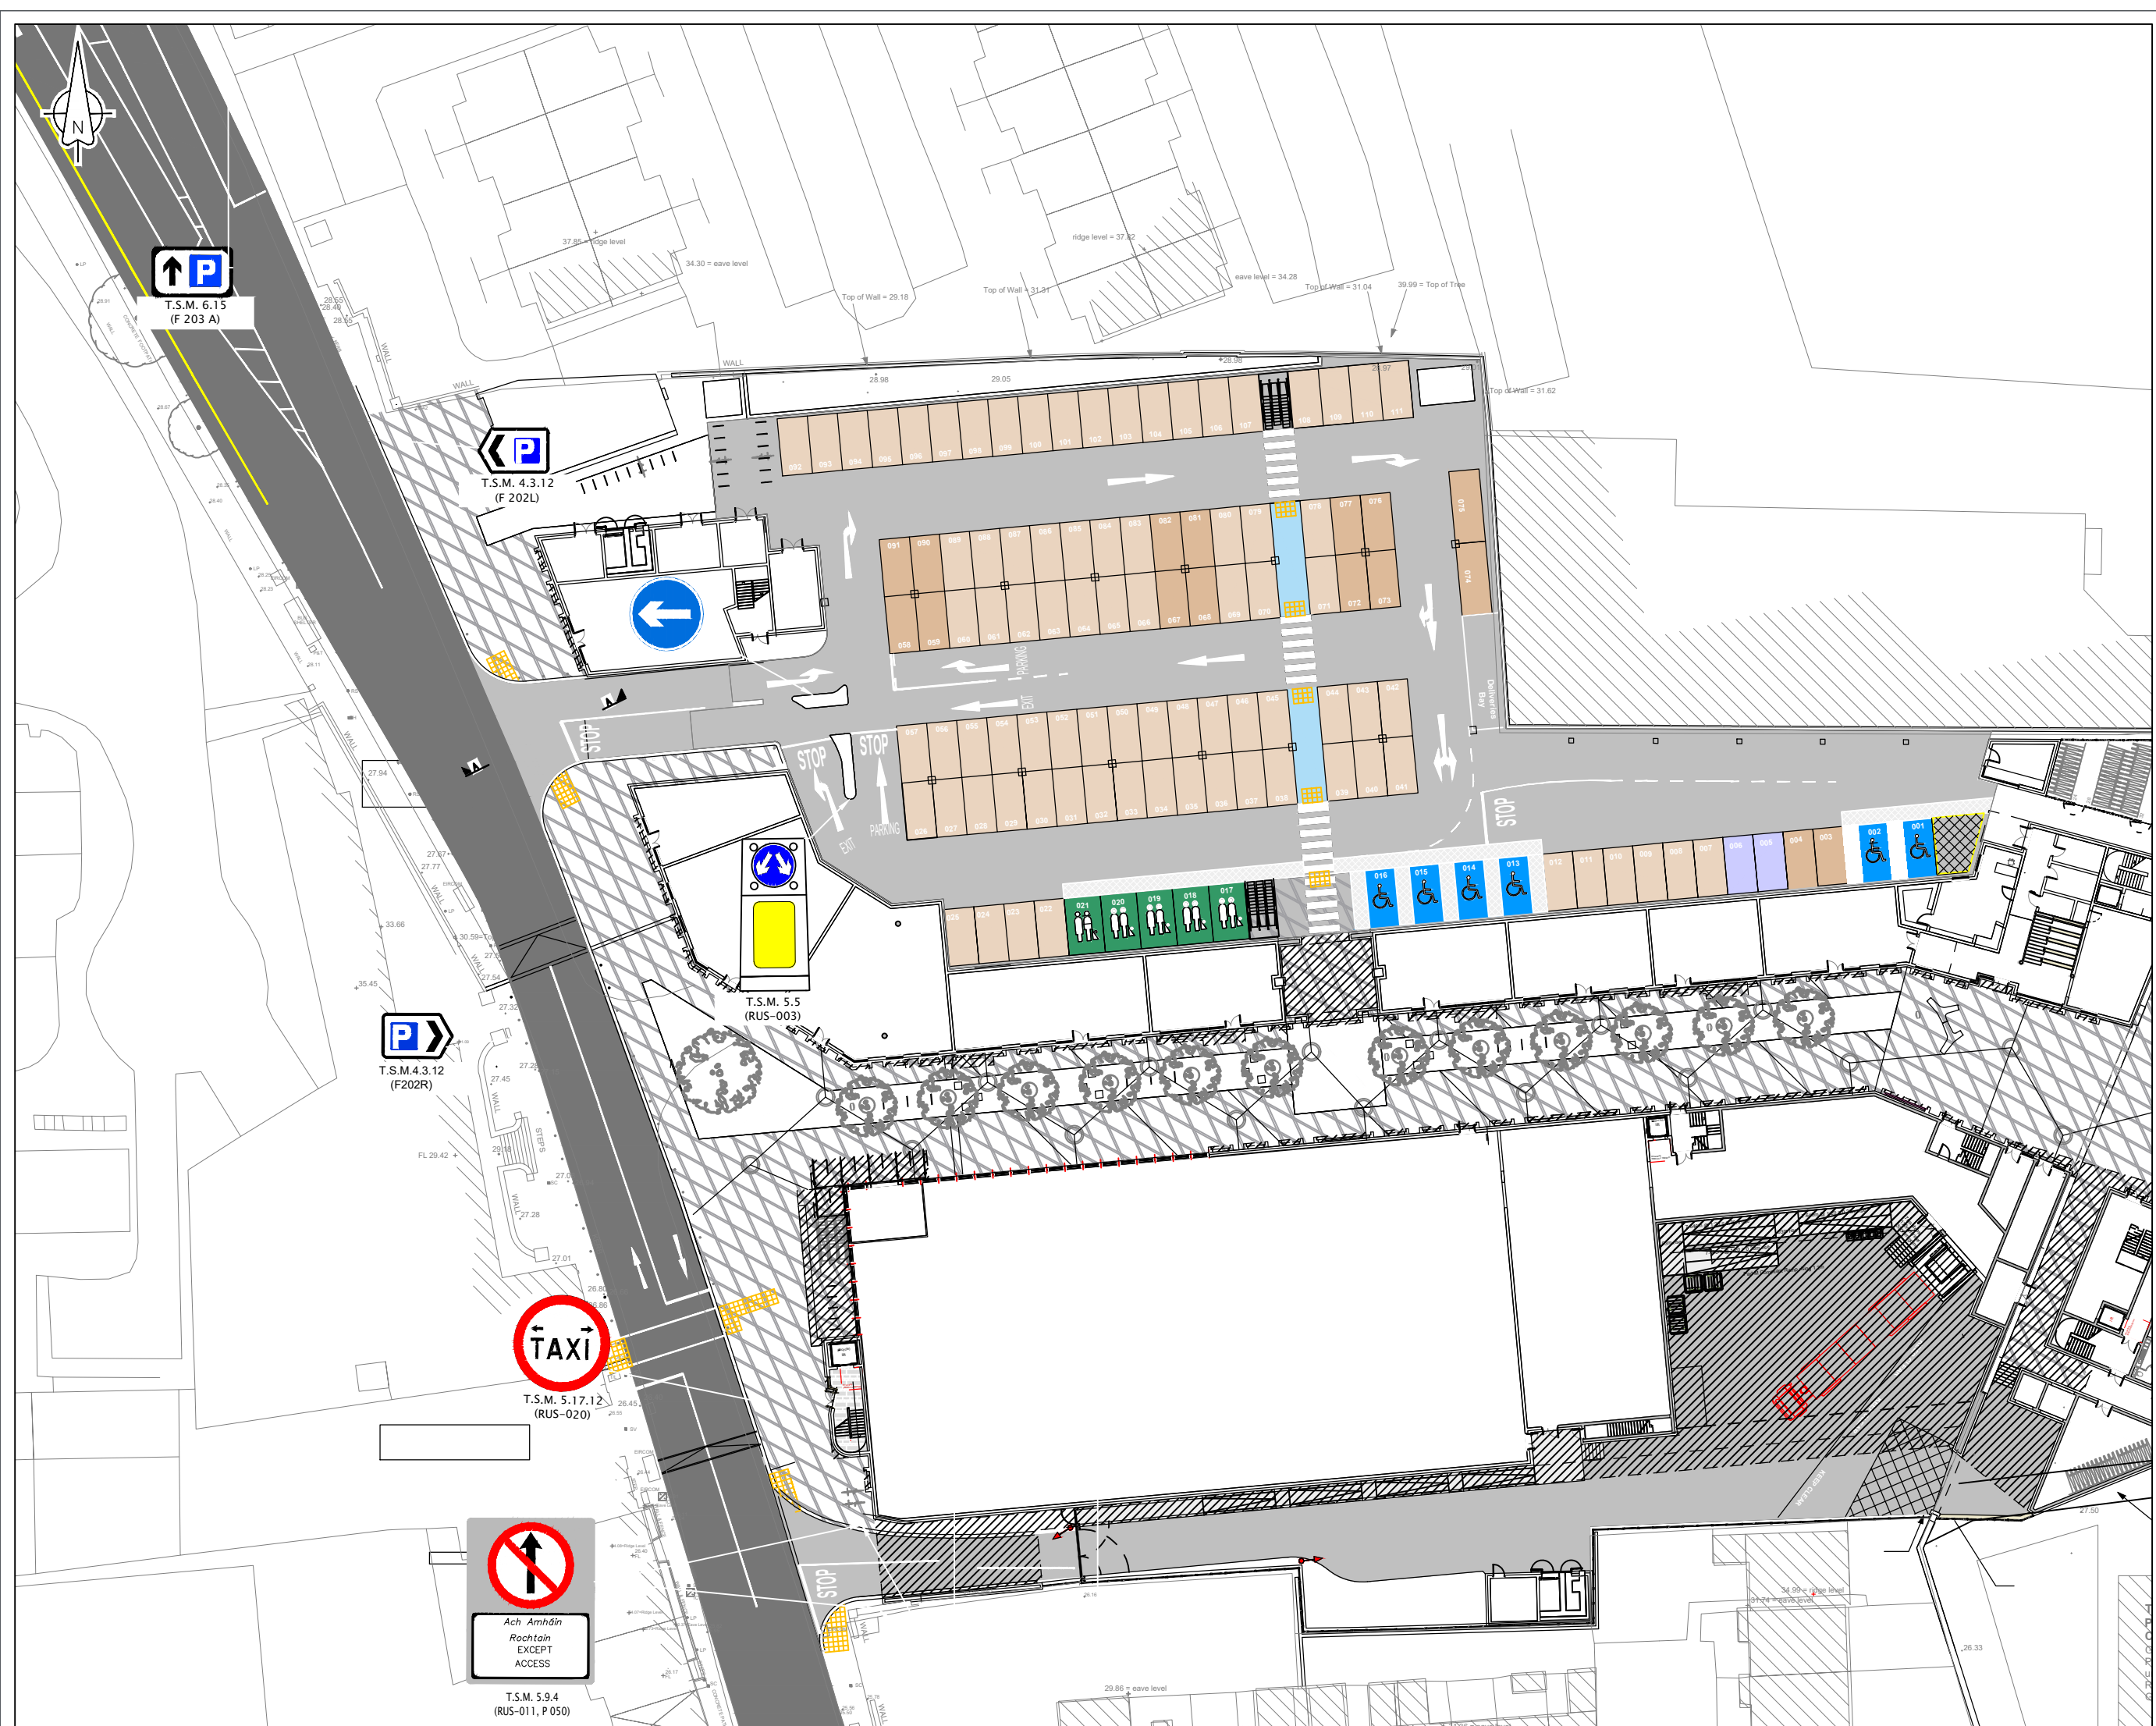

P07	ISSUED FOR PLANNING	RK	JM	26/02/21
P06	RSA UPDATE	RK	RK	18/10/21
P05	STOP LINE MOVED	RK	RK	04/10/21
P04	PARKING UPDATED	RK	RK	12/05/20
P03	CLIENT UPDATED	RK	RK	07/05/20
P02	CLIENT UPDATED	RK	RK	03/04/20
REV	DESCRIPTION	BY	CHK	DATE

CLIENT  
**PARK SHOPPING CENTRE LIMITED**

PROJECT  
**PROPOSED MIXED USE DEVELOPMENT AT JAMESON GATE**

DRAWING TITLE  
**ROAD MARKINGS AND SIGNAGE LAYOUT**

**PINNACLE CONSULTING ENGINEERS**

GROSVENOR COURT,  
67A PATRICK STREET,  
DUN LAOGHAIRE,  
COUNTY DUBLIN  
IRELAND  
TELEPHONE: +353 1231 1041  
WELWYN GARDEN CITY | NORWICH | LONDON | THE HAGUE

DRAWING STATUS			
<b>PLANNING</b>			
SCALE @ A1	DATE	DRAWN BY	CHECKED
1:250	MAR '20	RK	JM
DRG NO.	REVISION		
PIN-ZZ-ZZ-DR-D-I21-S2	P07		