

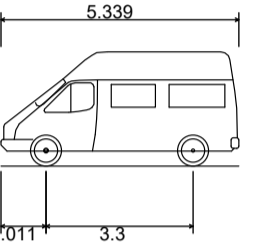
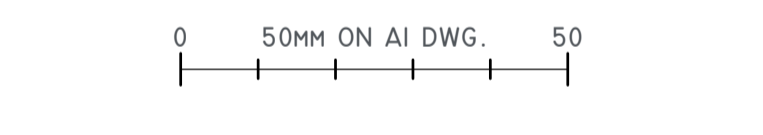


GENERAL NOTES

- DO NOT SCALE THIS DRAWING. WORK ONLY TO FIGURED DIMENSIONS.
- FOR ALL RELEVANT NOTES, REFER TO STRUCTURAL AND CIVIL ENGINEERING PERFORMANCE SPECIFICATION.
- ANY DISCREPANCIES ARE TO BE REPORTED TO PINNACLE CONSULTING ENGINEERS IMMEDIATELY.
- THIS DRAWING IS TO BE READ IN CONJUNCTION WITH ALL OTHER RELEVANT ENGINEERS, ARCHITECTS AND SUB-CONTRACTORS DRAWINGS AND DETAILS.

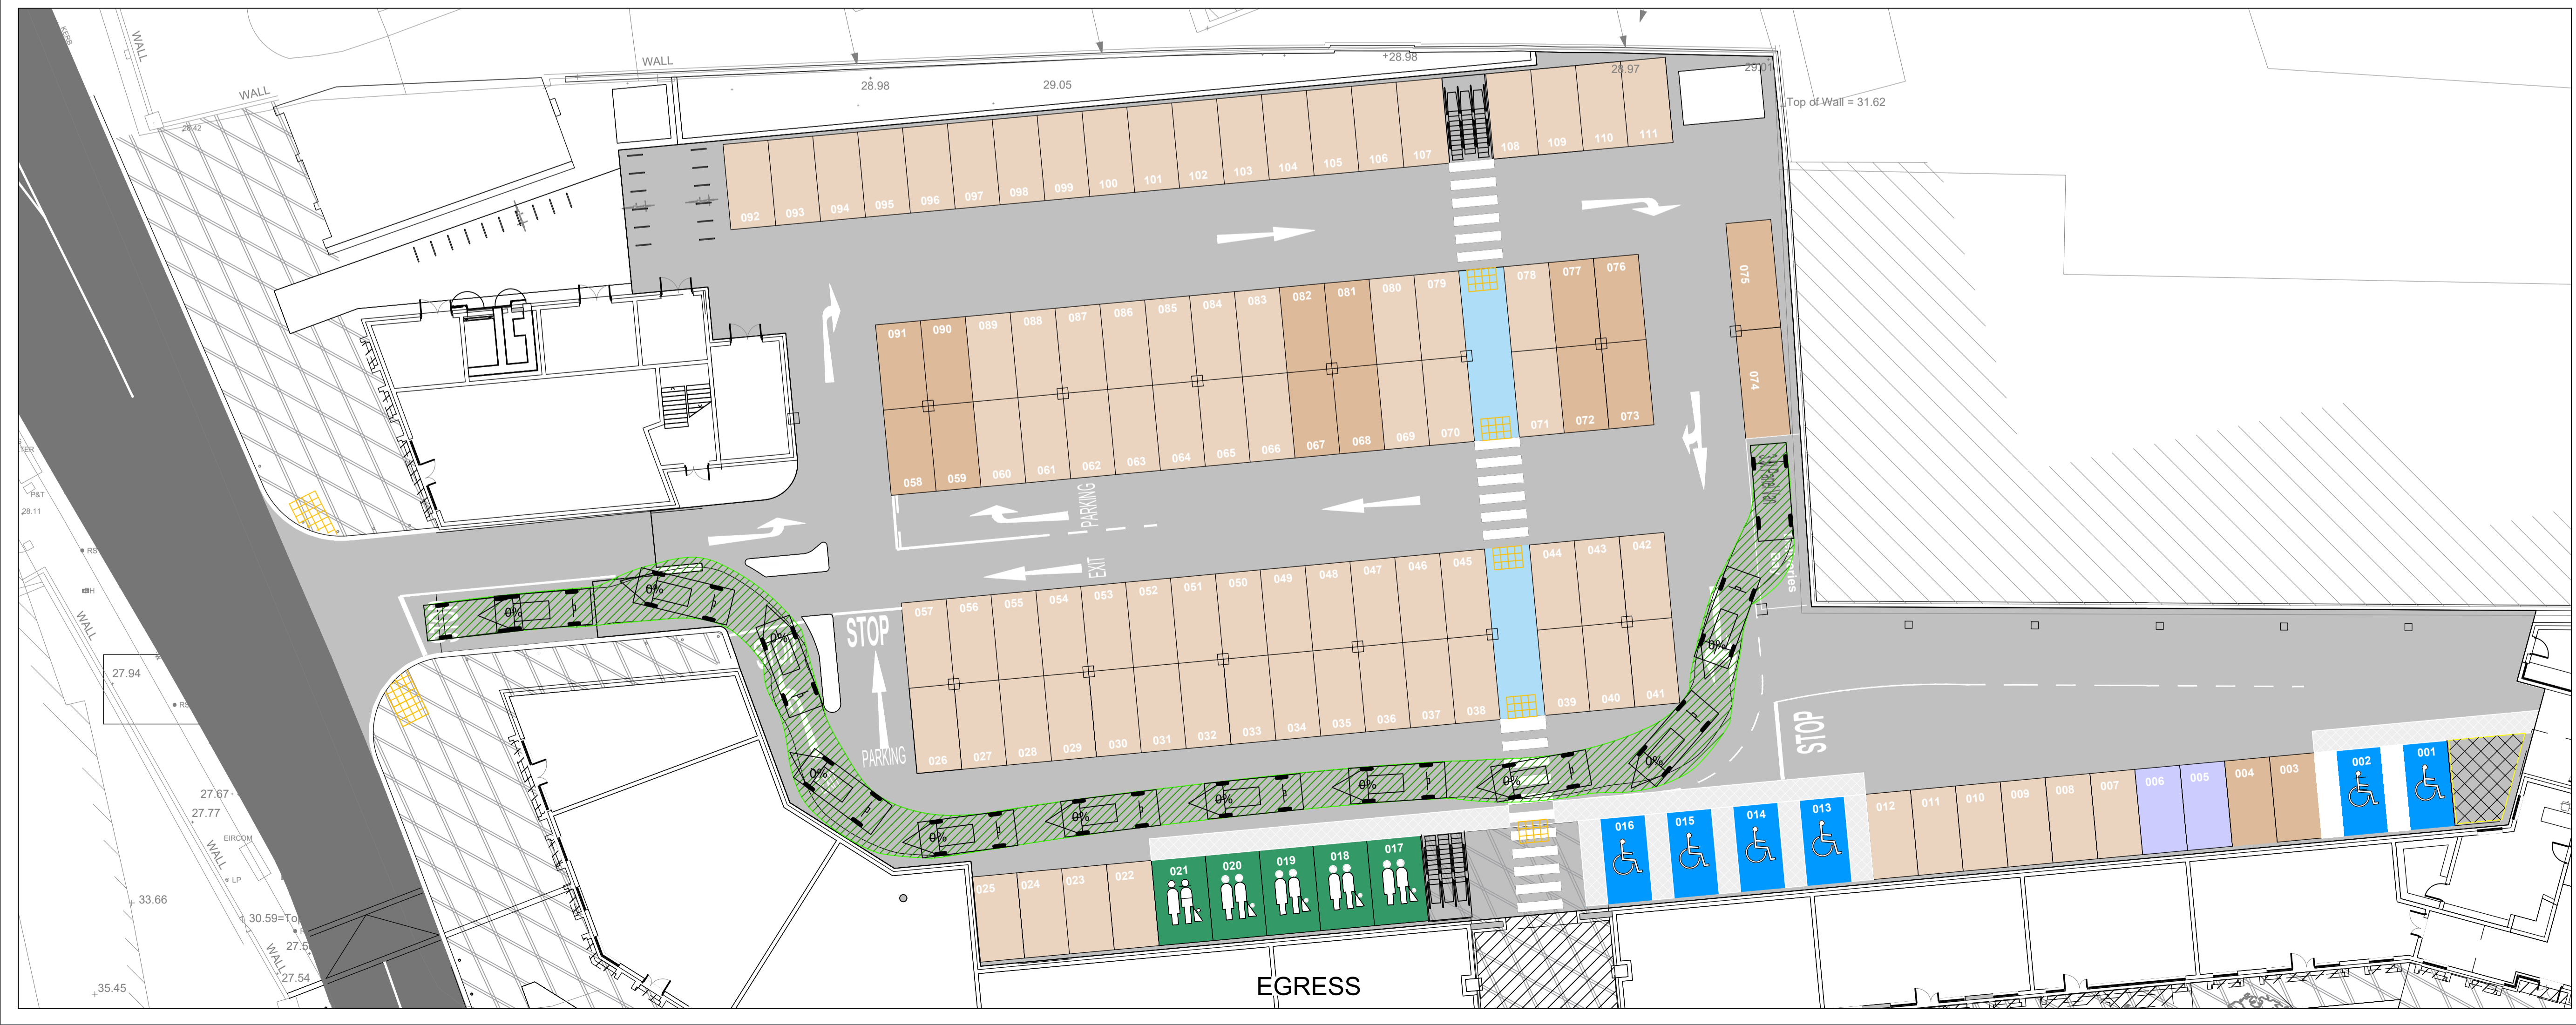

3.5t Panel Van
 Overall Length 5.339m
 Overall Width 1.986m
 Min Body Height 2.565m
 Min Body Ground Clearance 0.338m
 Track Width 1.986m
 Lock-to-lock time 4.00s
 Curb to Curb Turning Radius 6.400m

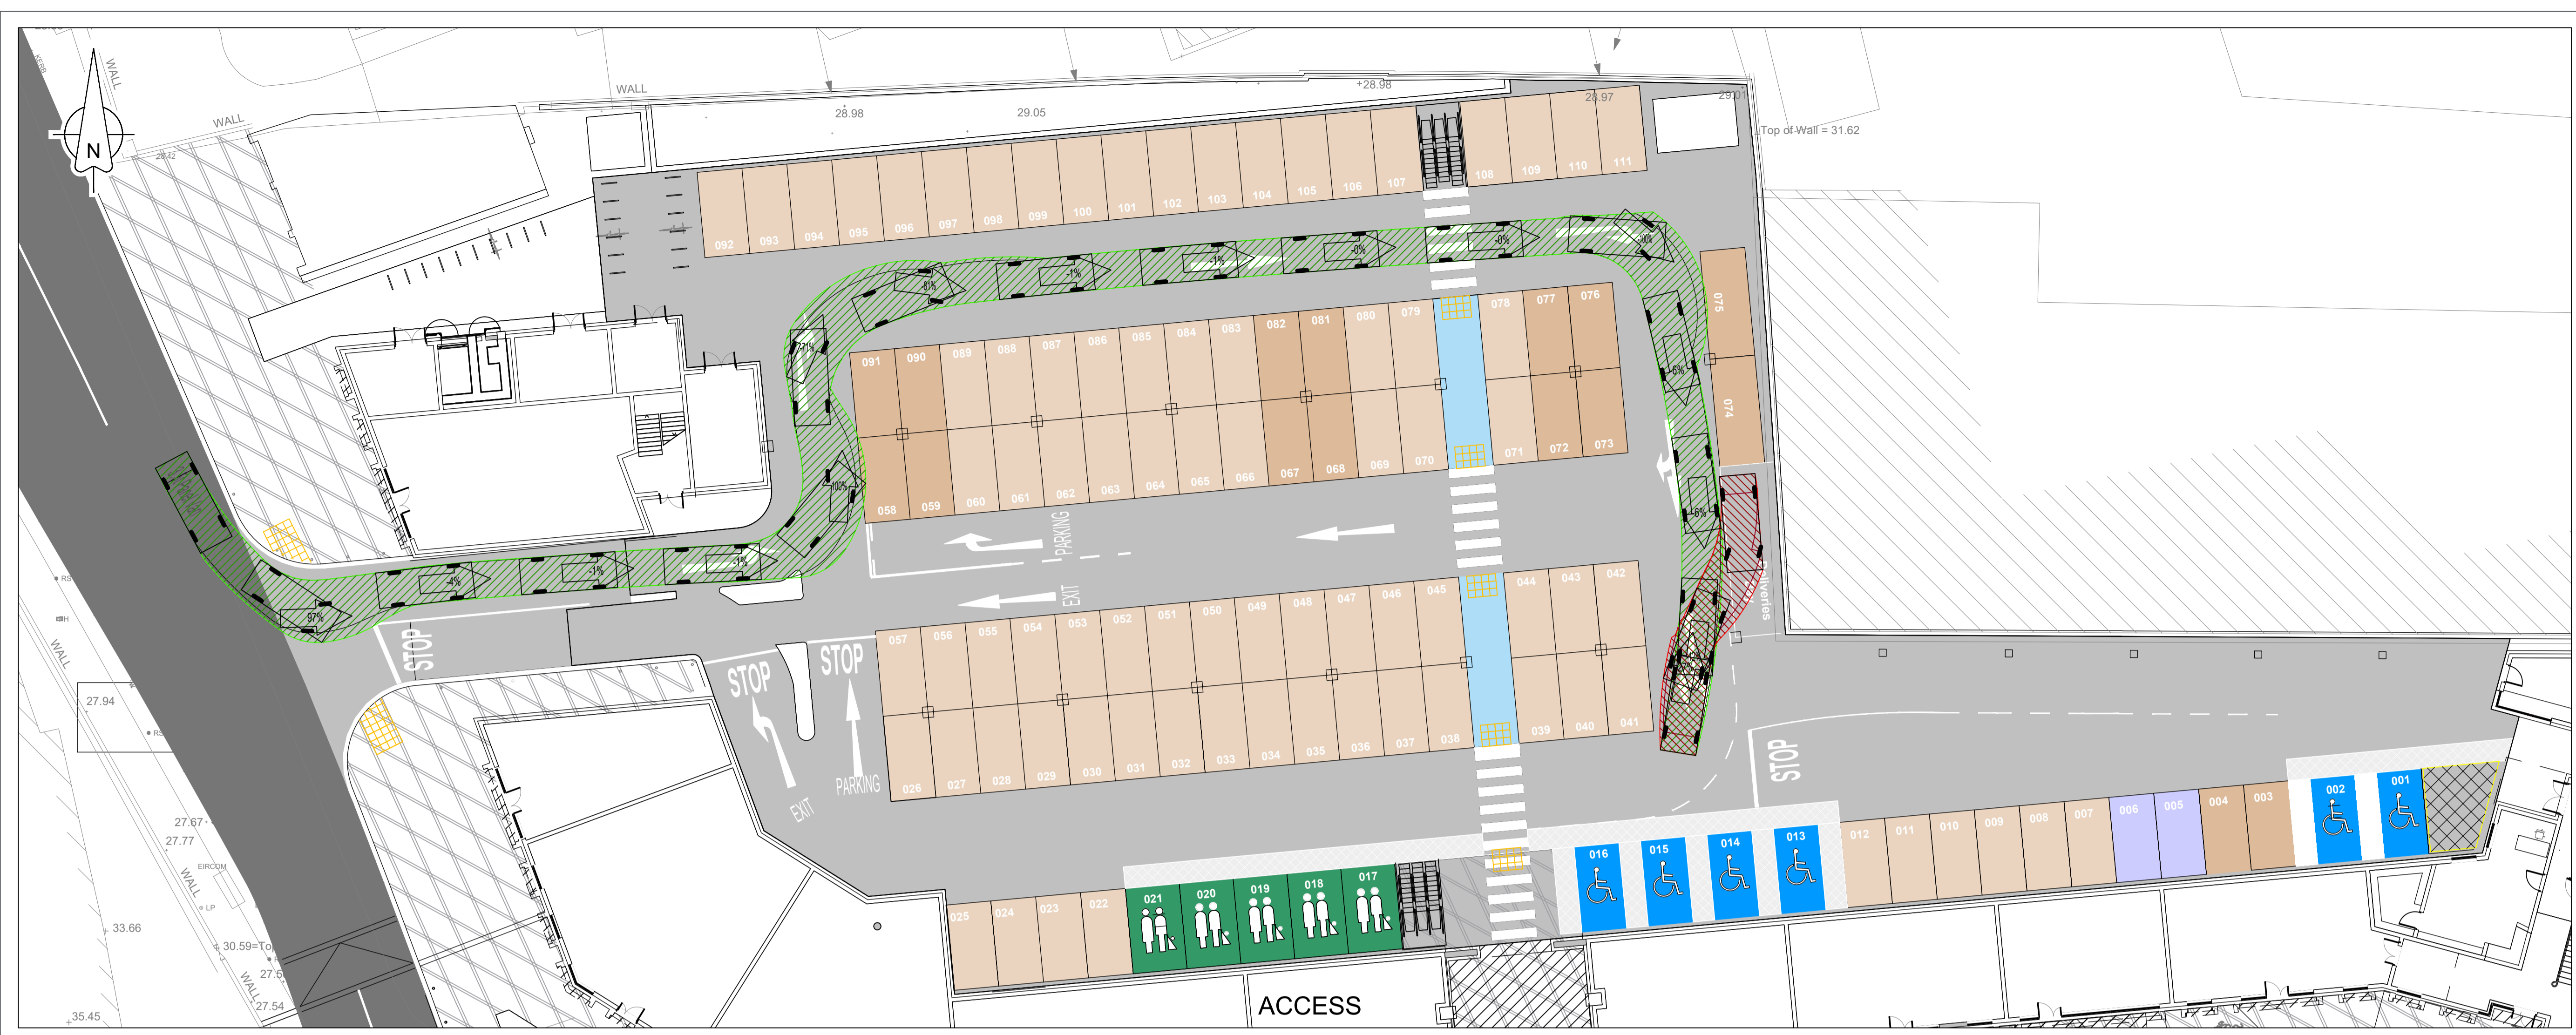

P07	ISSUED FOR PLANNING	RK	JM	26/02/21
P06	RSA UPDATE	RK	RK	18/10/21
P05	STOP LINE MOVED	RK	RK	04/01/21
P04	PARKING UPDATED	RK	RK	12/05/20
P03	CLIENT UPDATED	RK	RK	07/05/20
P02	CLIENT UPDATED	RK	RK	03/04/20
REV	DESCRIPTION	BY	CHK	DATE

CLIENT
PARK SHOPPING CENTRE LIMITED

PROJECT
PROPOSED MIXED USE DEVELOPMENT AT JAMESON GATE

DRAWING TITLE
AUTOTRACK LAYOUT - SERVICE YARD: CUSTOMER CAR PARK DELIVERIES

PINNACLE CONSULTING ENGINEERS

GROSVENOR COURT,
 67A PATRICK STREET,
 DUN LAOGHAIRE,
 COUNTY DUBLIN
 IRELAND. TELEPHONE: +353 1231 1041
 WELWYN GARDEN CITY | NORWICH | LONDON | THE HAGUE

DRAWING STATUS			
PLANNING			
SCALE @ A1	DATE	DRAWN BY	CHECKED
1:100	MAR '20	RK	RK
DRG NO.	REVISION		
P200101-PIN-ZZ-ZZ-DR-D-133-S2	P07		