




- GENERAL NOTES**
- DO NOT SCALE THIS DRAWING. WORK ONLY TO FIGURED DIMENSIONS.
  - FOR ALL RELEVANT NOTES, REFER TO STRUCTURAL AND CIVIL ENGINEERING PERFORMANCE SPECIFICATION.
  - ANY DISCREPANCIES ARE TO BE REPORTED TO PINNACLE CONSULTING ENGINEERS IMMEDIATELY.
  - THIS DRAWING IS TO BE READ IN CONJUNCTION WITH ALL OTHER RELEVANT ENGINEERS, ARCHITECTS AND SUB-CONTRACTORS DRAWINGS AND DETAILS.

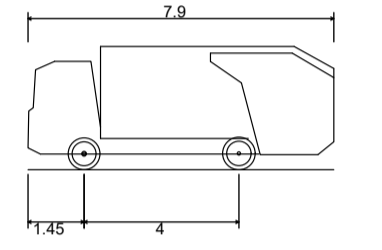


**DB32 Refuse Vehicle**  
 Overall Length 7.900m  
 Overall Width 2.400m  
 Overall Body Height 3.183m  
 Min Body Ground Clearance 0.388m  
 Max Track Width 2.400m  
 Lock-to-lock time 6.00s  
 Curb to Curb Turning Radius 9.625m



**HEATH & SAFETY NOTE**  
 THIS DRAWING IS ISSUED FOR PLANNING ONLY AND SUBJECT TO DETAILED DESIGN.  
 REFUSE VEHICLE MANEUVERS IN A CONFINED SPACE INCLUDING REVERSING.  
 TO BE DONE SO UNDER SUPERVISED CONDITIONS ONLY USING A BANKS MAN.  
 RISK TO VULNERABLE ROAD USERS

**ACCESS**

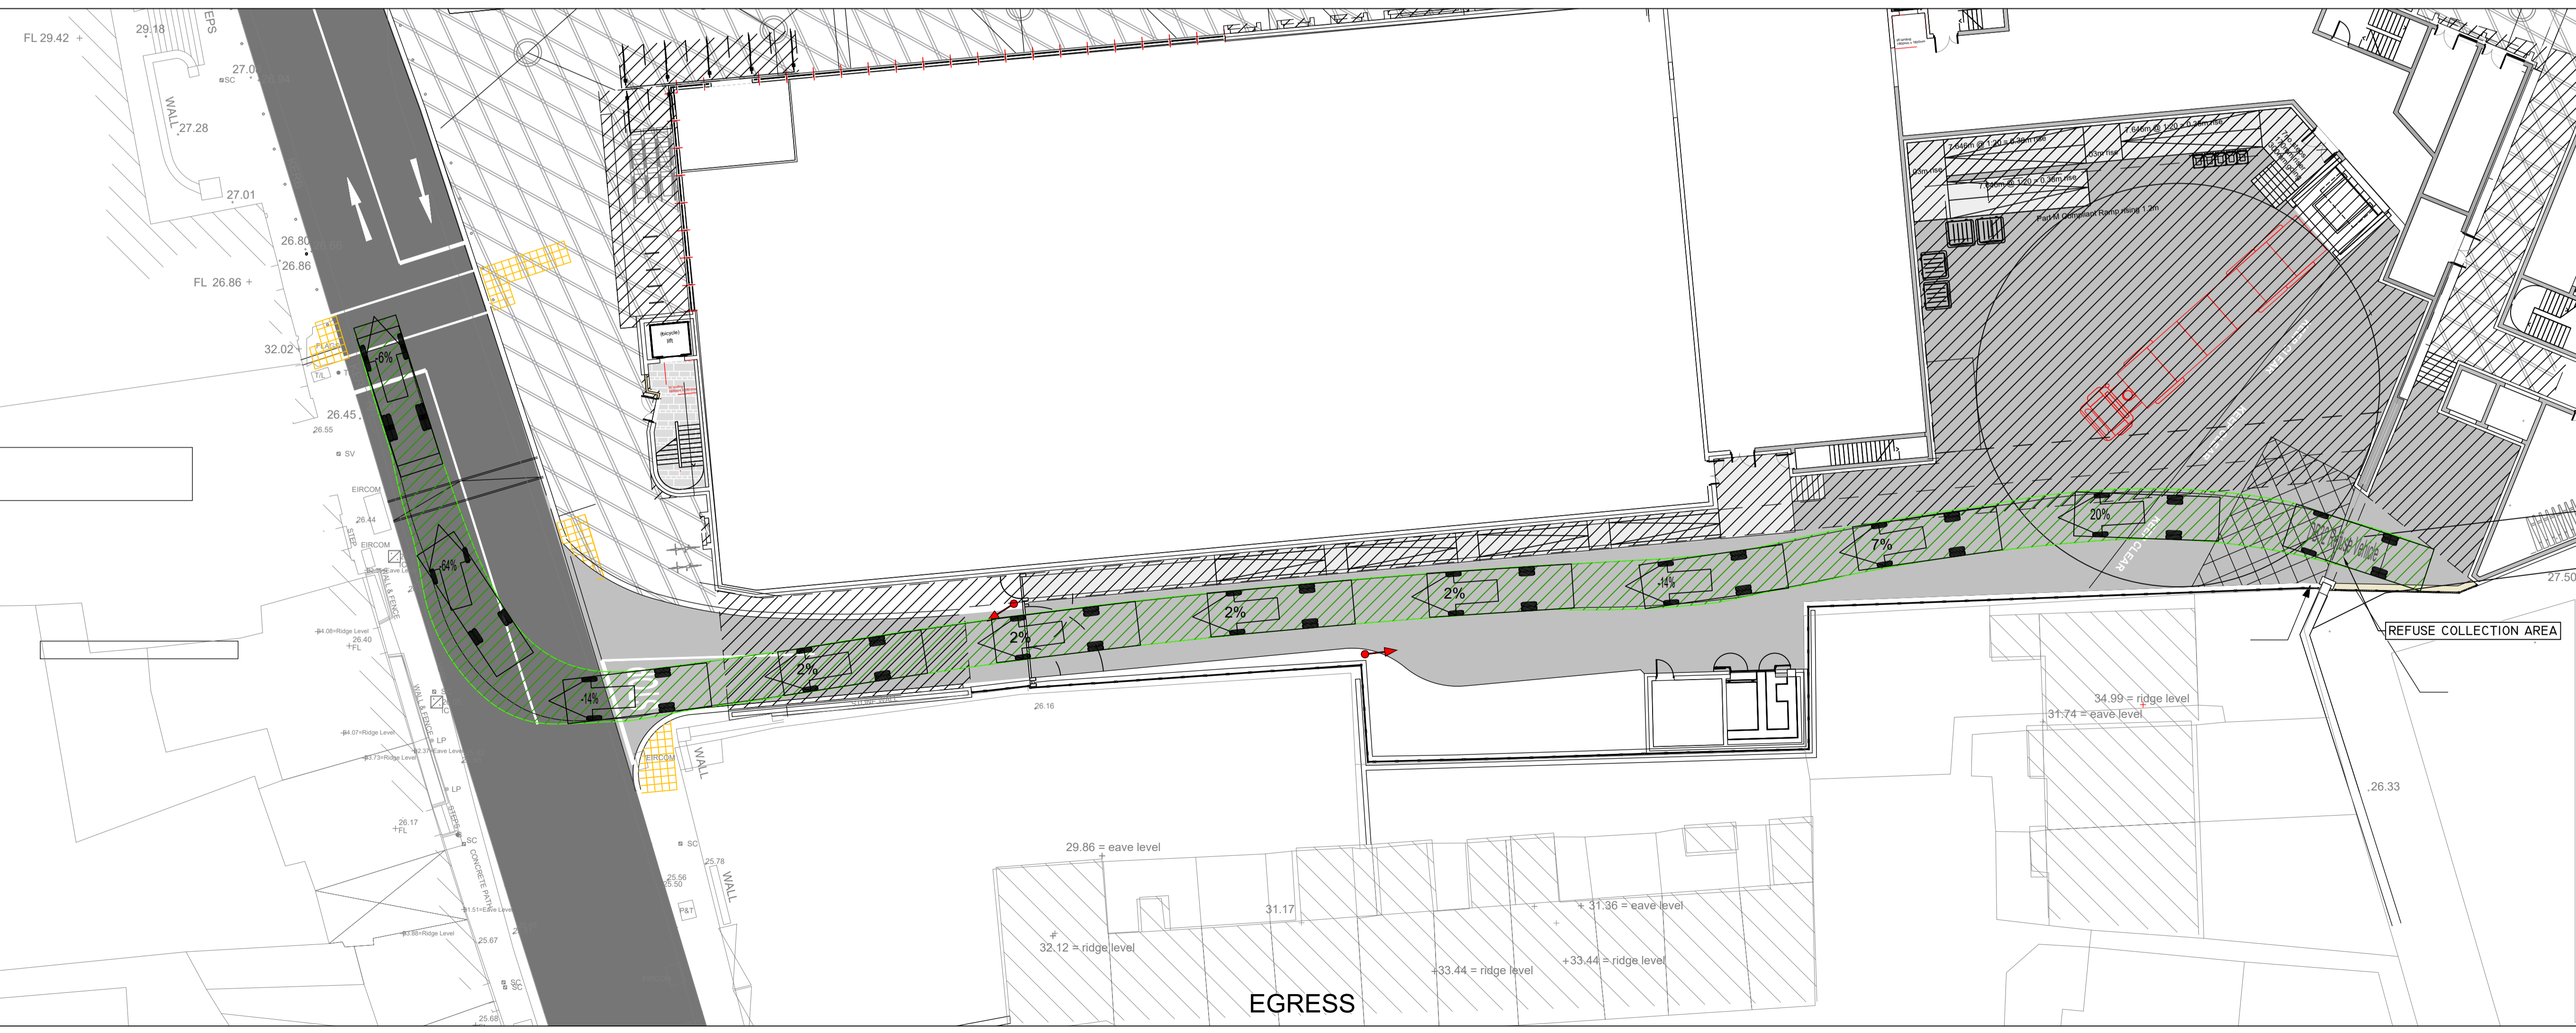

P03	ISSUED FOR PLANNING	RK	JM	26/02/21
P02	RSA UPDATE	RK	RK	18/10/21
REV	DESCRIPTION	BY	CHK	DATE

CLIENT  
**PARK SHOPPING CENTRE LIMITED**

PROJECT  
**PROPOSED MIXED USE DEVELOPMENT AT JAMESON GATE**

DRAWING TITLE  
**AUTOTRACK LAYOUT - SERVICE YARD: HGV**

**PINNACLE CONSULTING ENGINEERS**

GROSVENOR COURT,  
 67A PATRICK STREET,  
 DUN LAOGHAIRE,  
 COUNTY DUBLIN  
 IRELAND. TELEPHONE: +353 1231 1041  
 WELWYN GARDEN CITY | NORWICH | LONDON | THE HAGUE

DRAWING STATUS			
<b>PLANNING</b>			
SCALE @ A1	DATE	DRAWN BY	CHECKED
1:100	JAN '21	RK	RK
DRG NO.	REVISION		
P200101-PIN-ZZ-ZZ-DR-D-134-S2	P03		