


GENERAL NOTES

1. DO NOT SCALE THIS DRAWING. WORK ONLY TO FIGURED DIMENSIONS.
2. FOR ALL RELEVANT NOTES, REFER TO STRUCTURAL AND CIVIL ENGINEERING PERFORMANCE SPECIFICATION.
3. ANY DISCREPANCIES ARE TO BE REPORTED TO PINNACLE CONSULTING ENGINEERS IMMEDIATELY.
4. THIS DRAWING IS TO BE READ IN CONJUNCTION WITH ALL OTHER RELEVANT ENGINEERS, ARCHITECTS AND SUB-CONTRACTORS DRAWINGS AND DETAILS.

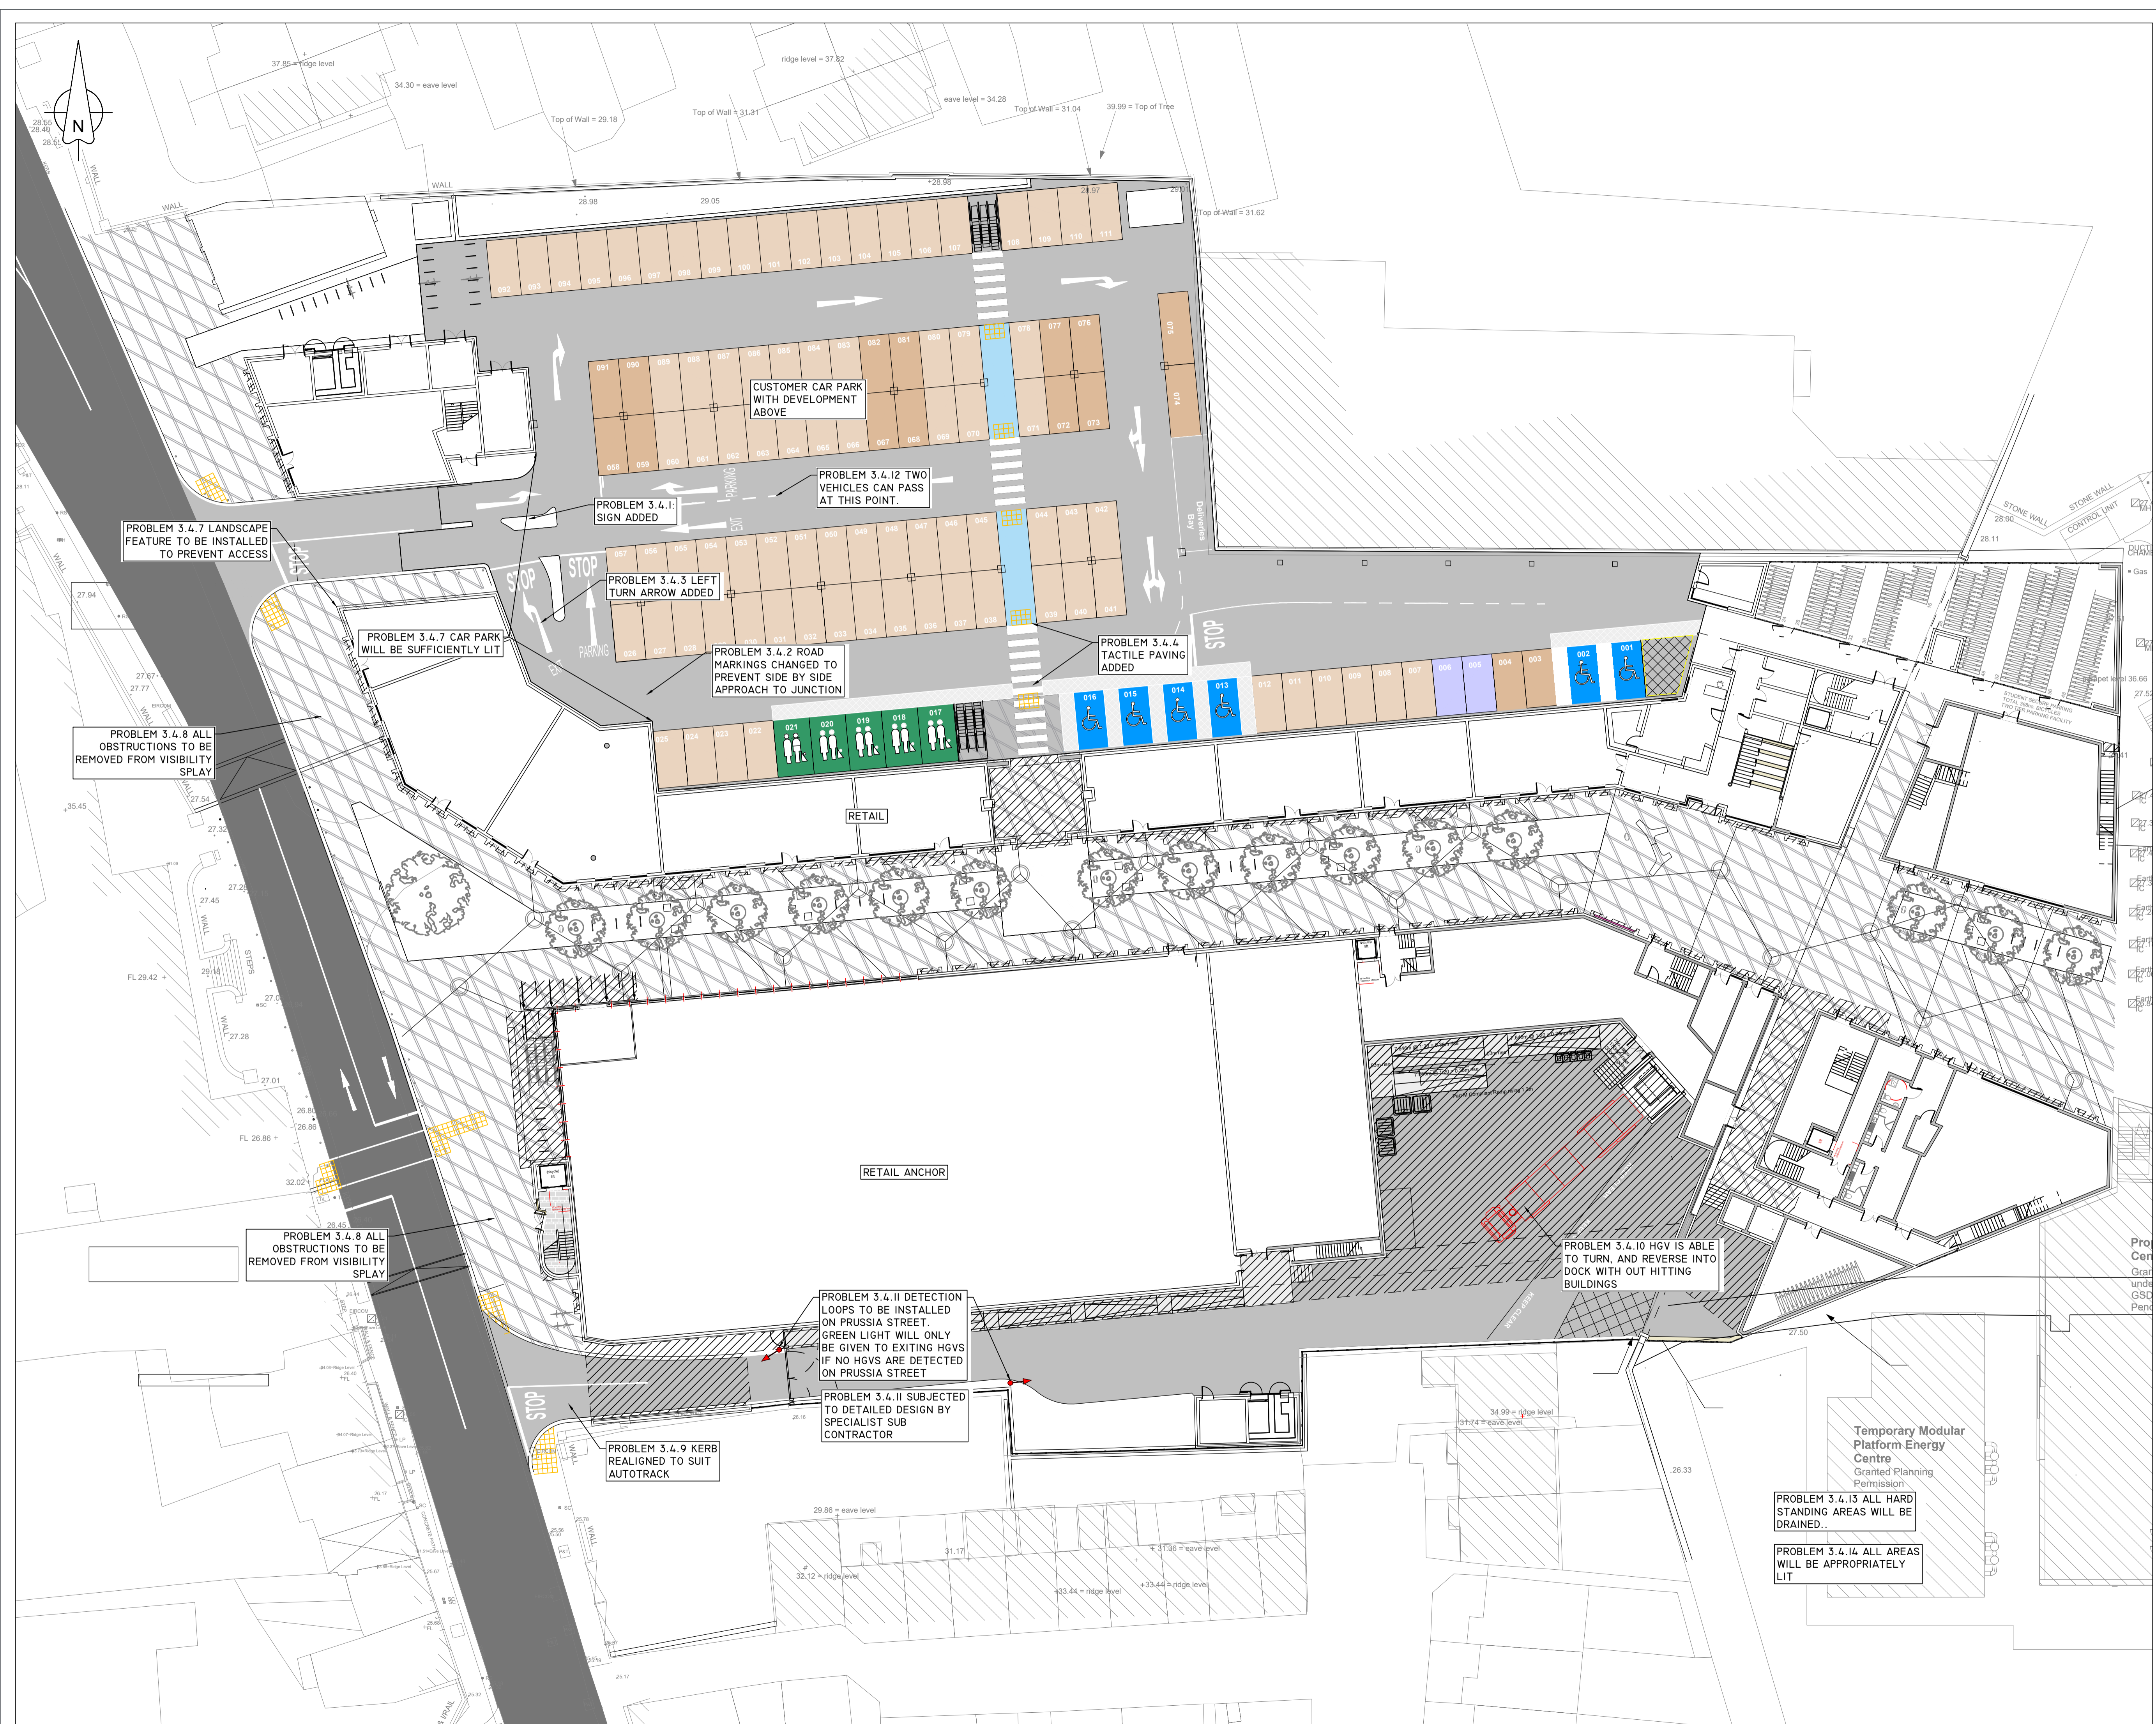

ISSUED FOR PLANNING	RK	JM	26/02/21
REV DESCRIPTION	BY	CHK	DATE
CLIENT			
PARK SHOPPING CENTRE LIMITED			
PROJECT			
PROPOSED MIXED USE DEVELOPMENT AT JAMESON GATE			
DRAWING TITLE			
GENERAL ARRANGEMENT RSA REVIEW			
-			

PINNACLE CONSULTING ENGINEERS

GROSVENOR COURT,
67A PATRICK STREET,
DUN LAOGHAIRE,
COUNTY DUBLIN
IRELAND. TELEPHONE: +353 1231 1041
WELWYN GARDEN CITY | NORWICH | LONDON | THE HAGUE

DRAWING STATUS			
PLANNING			
SCALE @ AI	DATE	DRAWN BY	CHECKED
1:250	JAN '21	RK	RK
DRG NO.	REVISION		
P200101-PIN-ZZ-ZZ-DR-D-I40-S2	P02		